




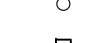

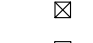

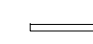








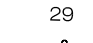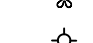


**LEGEND:**


-  APPROACH LOCATION
-  #57 CIVIC ADDRESS
-  29 LOT NUMBER
-  SIGNATURE LOT
-  FIRE HYDRANT
-  GATEVALVE
-  MANHOLE
-  CATCHBASIN
-  LIGHT STANDARD
-  HYDRO PEDESTAL
-  M.T.S. PEDESTAL
-  CABLE PEDESTAL
-  COMMUNITY MAIL BOX
-  PATHWAY
-  SIDEWALK
-  DRAINAGE EASEMENT
-  BERM
-  SOLID WOOD FENCE DESIGN (SEE FENCE DESIGN DETAIL)
-  ROUNDABOUT FENCE DESIGN (SEE DESIGN DETAIL)
-  PILLAR (SEE DESIGN DETAIL)
-  CUL-DE-SAC / BEND - DRIVEWAY APPROACH ALIGNMENT  
 (R) RIGHT APPROACH      (L) LEFT APPROACH

THIS CONCEPT PLAN IS FOR GENERAL INFORMATION ONLY AND IS SUBJECT TO CHANGE WITHOUT NOTICE.




NOT TO SCALE.



PHASE 2B SOUTH MARKETING PLAN  
February 05, 2021

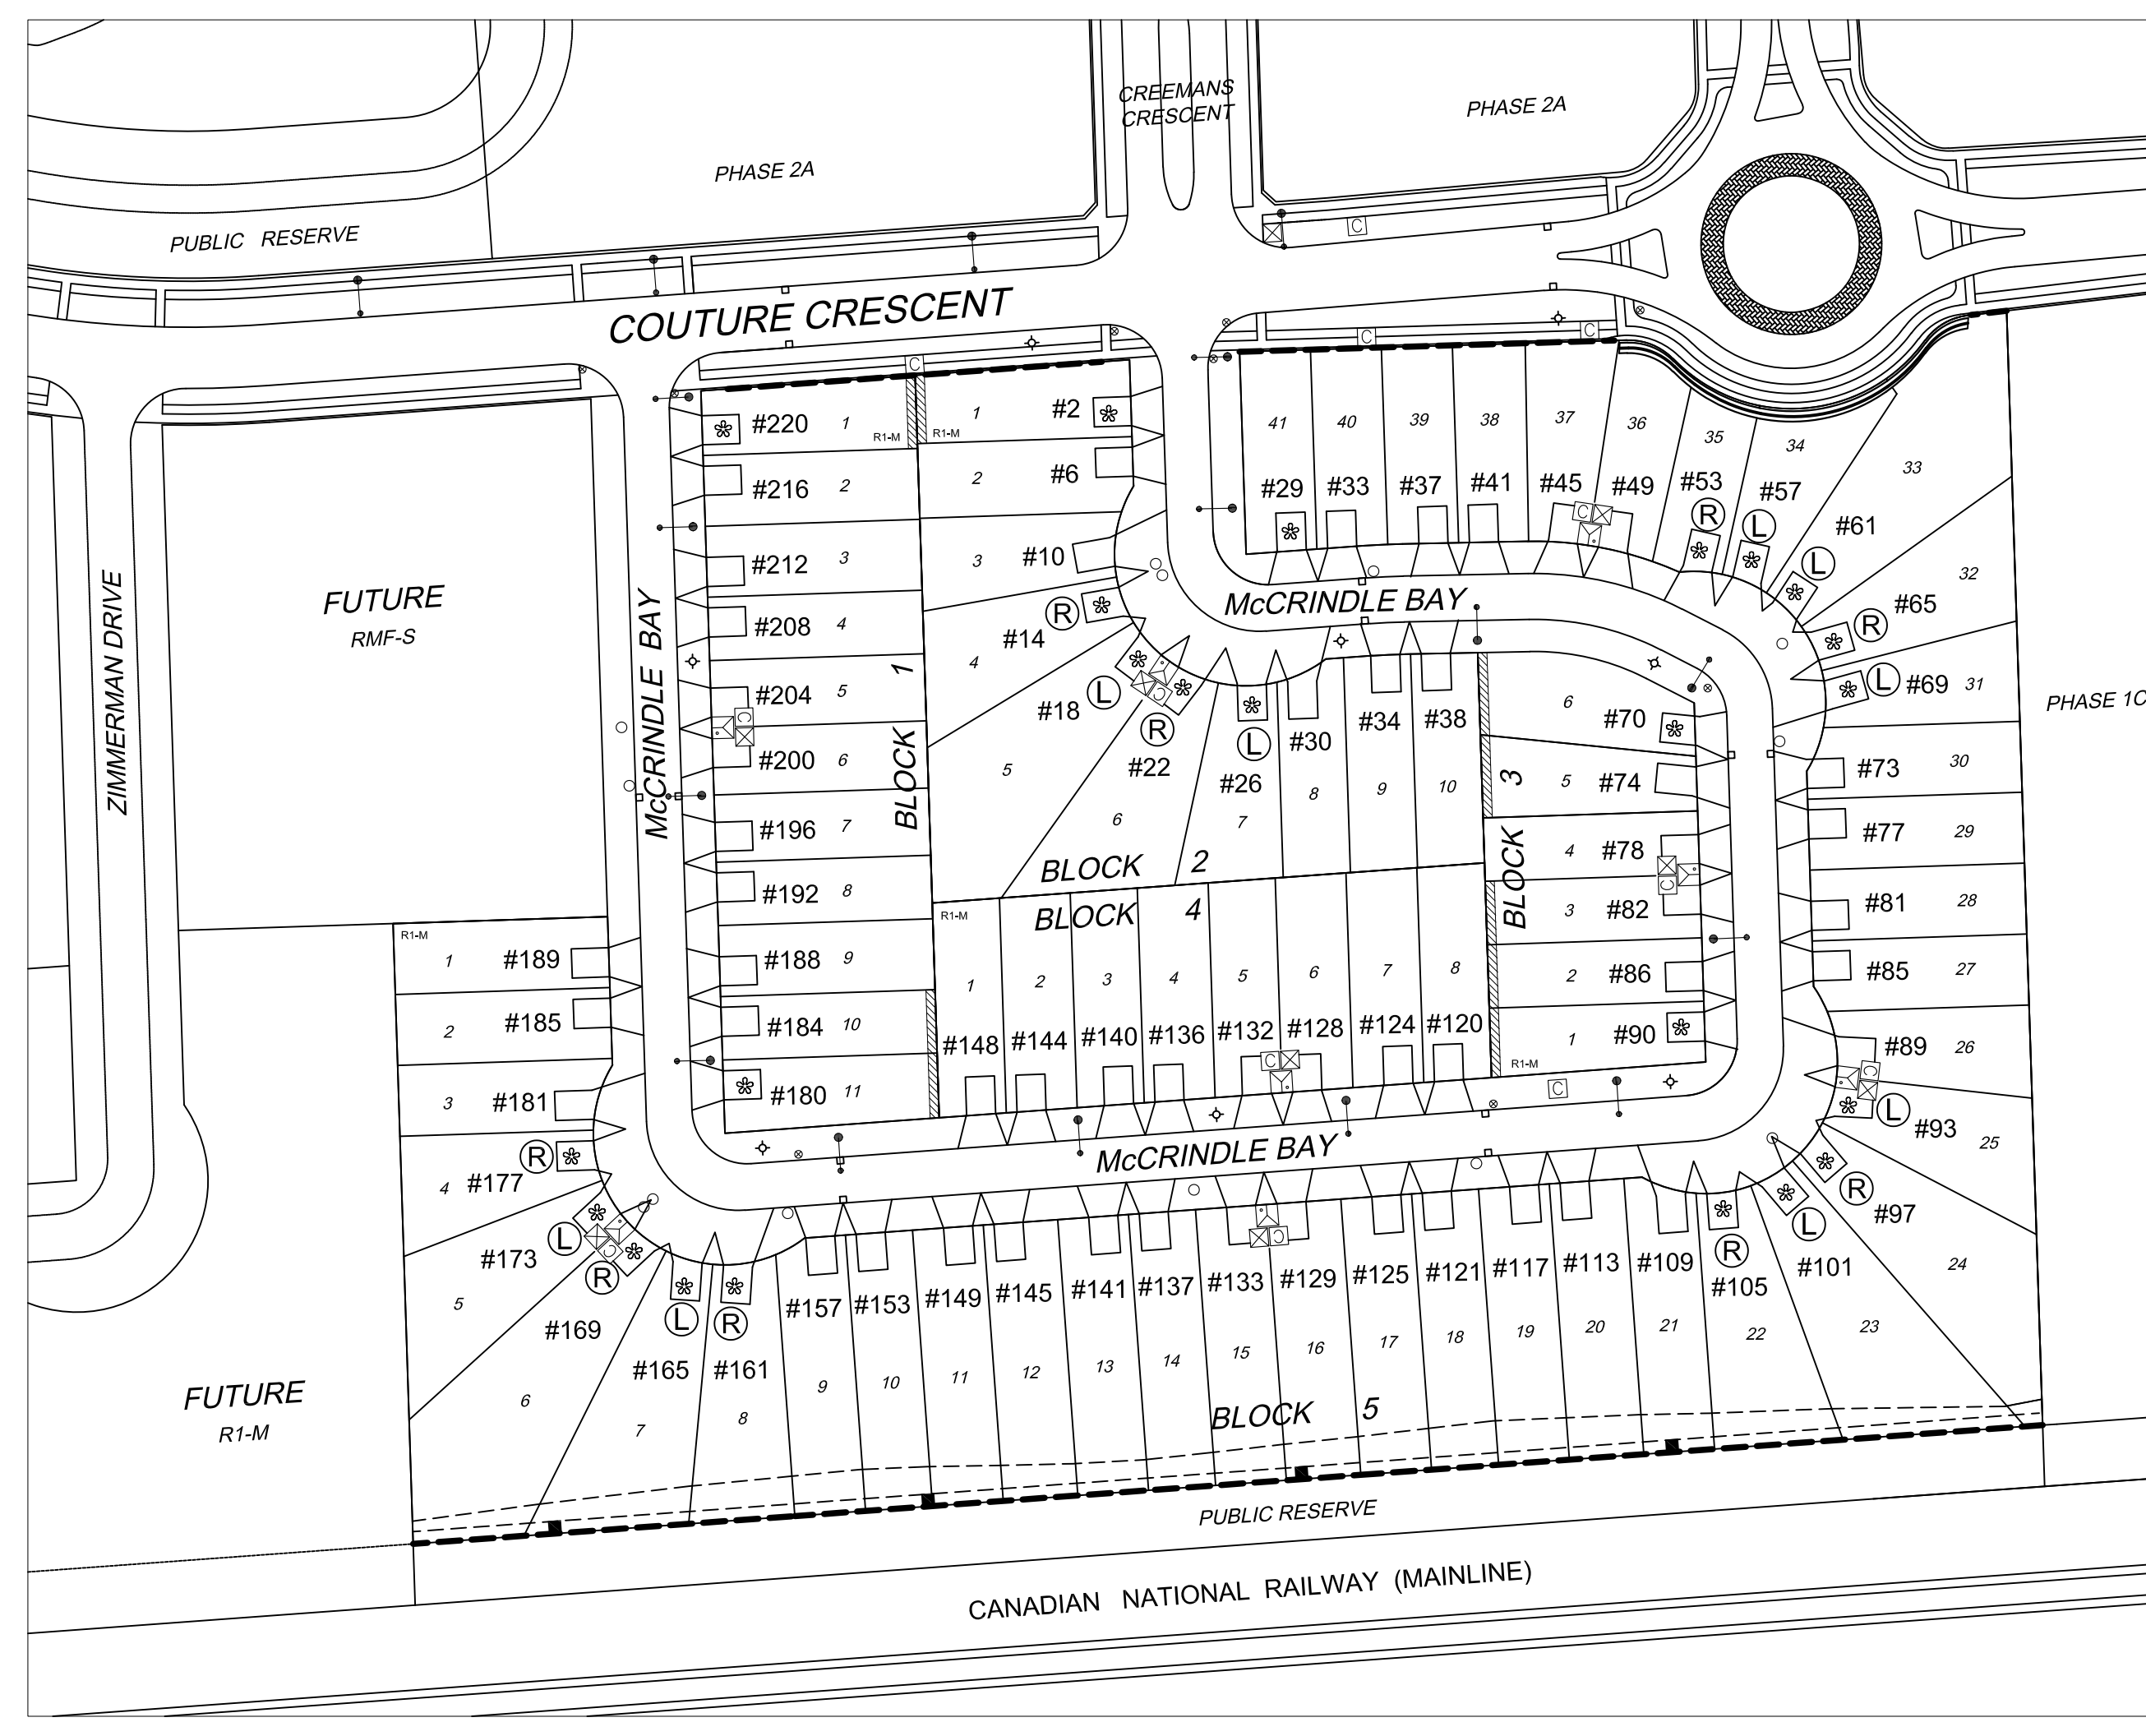

## FENCE DESIGN DETAILS

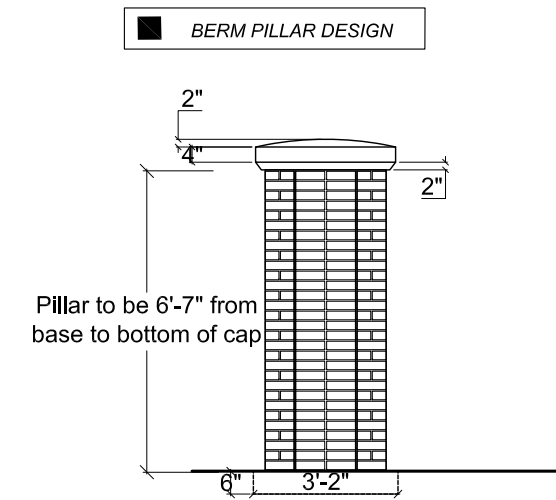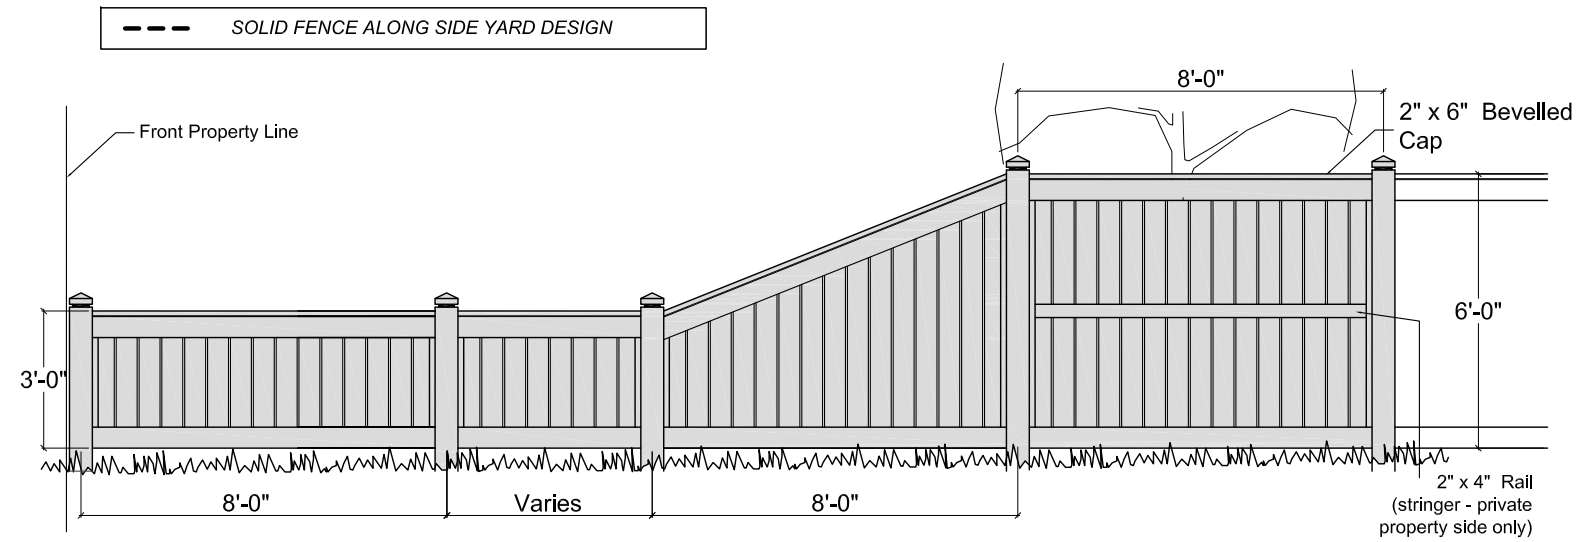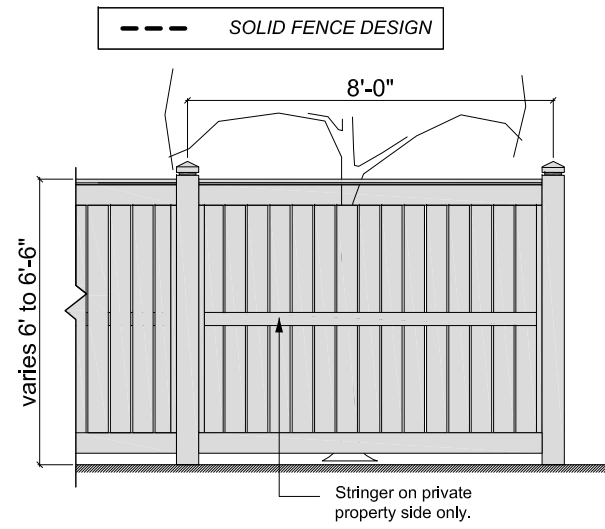


1 Solid Fence - Elevation Typ.  
2BS Solid Fence Design - NTS

2 Solid Fence - Street or Path Side Yard - Elevation Typ.  
2BS Solid Fence Along Side Yard Design - NTS

3 Pillar - Elevation Typ.  
2BS Berm Pillar Design - NTS

**ROUNABOUT FENCE**

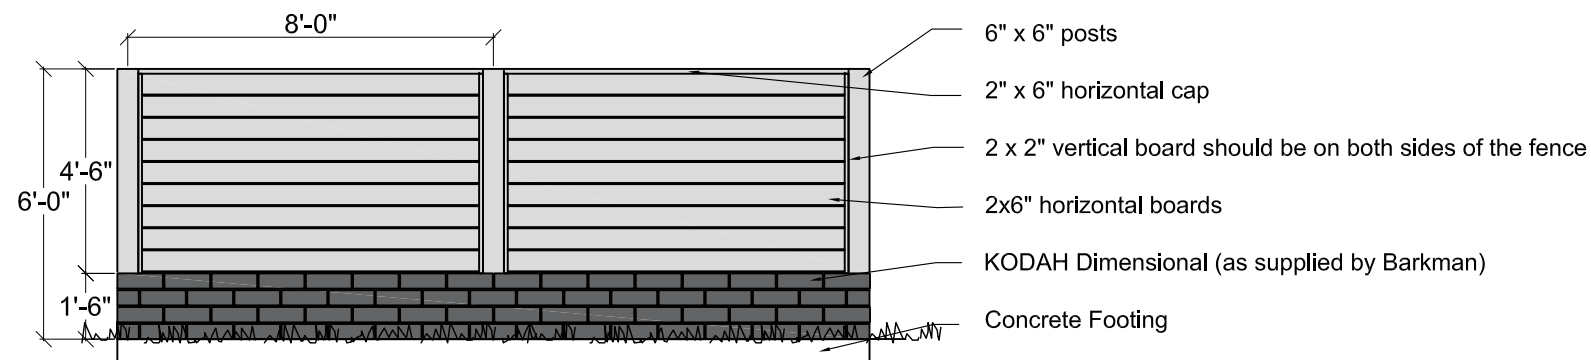

4 Roundabout Fence - Elevation Typ.  
2BS Solid Fence on Masonry- NTS

NOTE: FOR ILLUSTRATION PURPOSES ONLY. NOT TO BE USED AS CONSTRUCTION DRAWINGS.



PHASE 2B South

McCrintle Bay

