


LEGEND:

- APPROACH LOCATION
- #57** CIVIC ADDRESS
- 29 LOT NUMBER
- SIGNATURE LOT
- FIRE HYDRANT
- GATEVALVE
- MANHOLE
- CATCHBASIN
- LIGHT STANDARD
- HYDRO PEDESTAL
- M.T.S. PEDESTAL
- CABLE PEDESTAL
- COMMUNITY MAIL BOX
- PATHWAY
- SIDEWALK
- DRAINAGE EASEMENT
- BERM
- SOLID WOOD FENCE DESIGN
(SEE FENCE DESIGN DETAIL)
- OPEN FENCE DESIGN
(SEE FENCE DESIGN DETAIL)
- SOLID CONCRETE FENCE DESIGN
(SEE FENCE DESIGN DETAIL)
- POTENTIAL RETAINING WALL FEATURE
(BY HOME OWNER)
- PILLAR
(SEE DESIGN DETAIL)
- SINGLE CAR GARAGE
- CUL-DE-SAC / BEND - DRIVEWAY APPROACH ALIGNMENT
- RIGHT APPROACH
- LEFT APPROACH


THIS CONCEPT PLAN IS FOR GENERAL INFORMATION ONLY AND IS SUBJECT TO CHANGE WITHOUT NOTICE.

NOT TO SCALE.




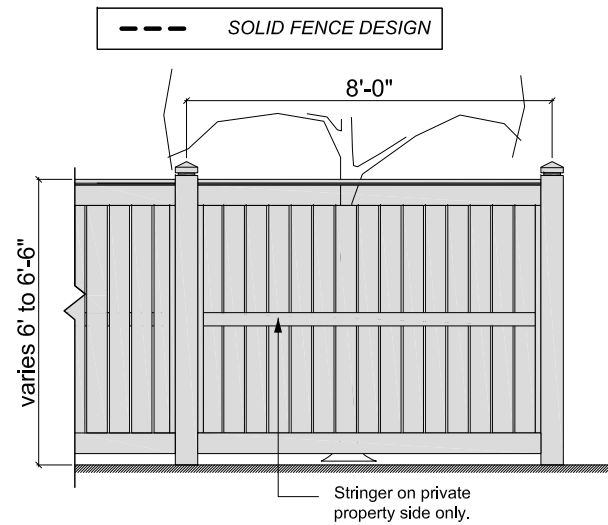


1 Solid Fence - Elevation Typ.
3B Solid Fence Design - NTS

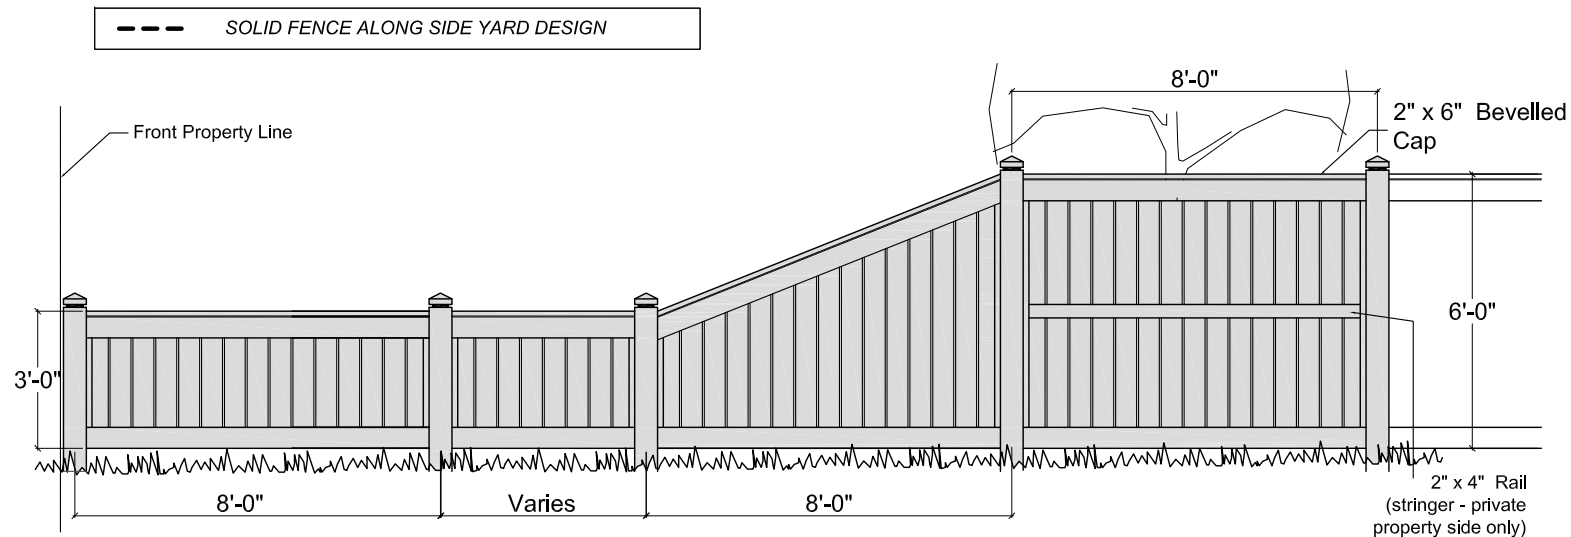


2 Solid Fence - Street or Path Side Yard - Elevation Typ.
3B Solid Fence Along Side Yard Design - NTS

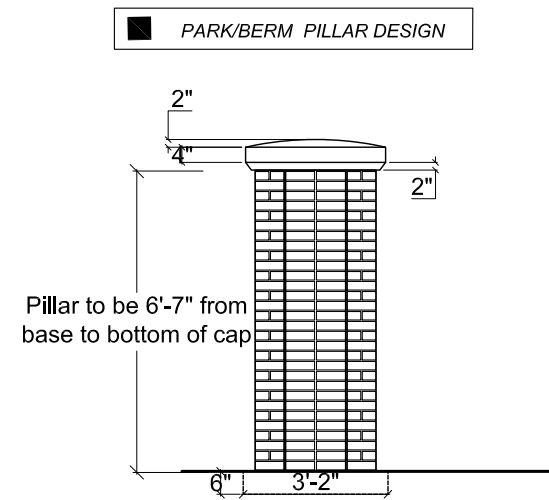


3 Pillar - Elevation Typ.
3B Park (PR) Pillar Design - NTS

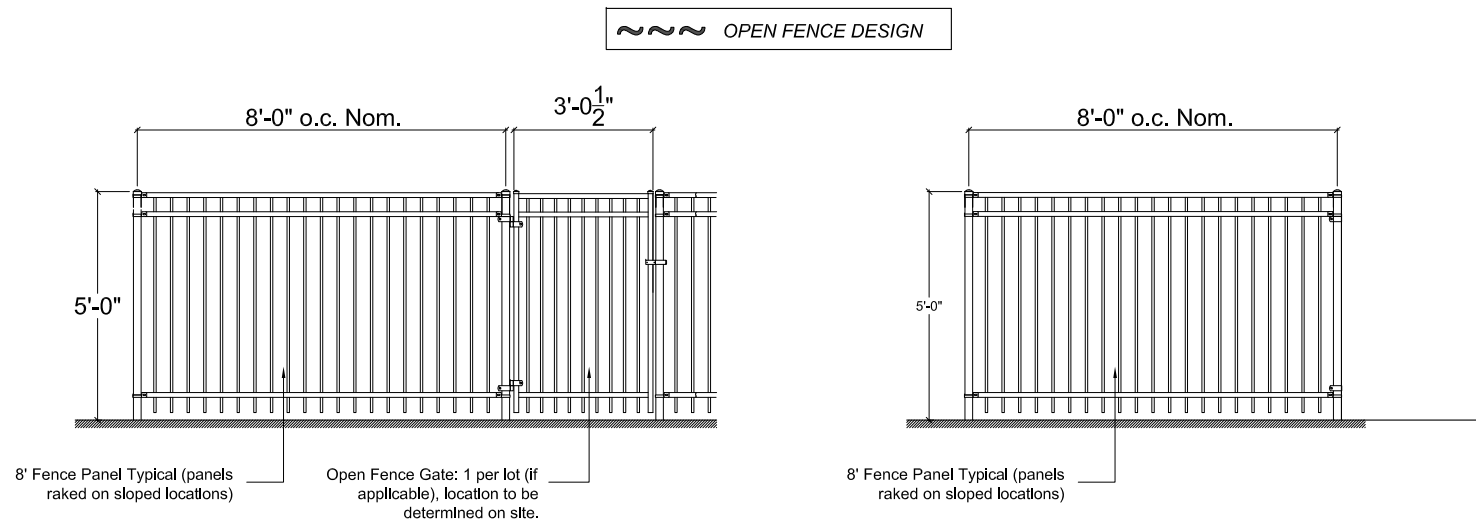

4 Rear Yard Open Fence Elevation - Typ.
3B Open Fence Design - NTS

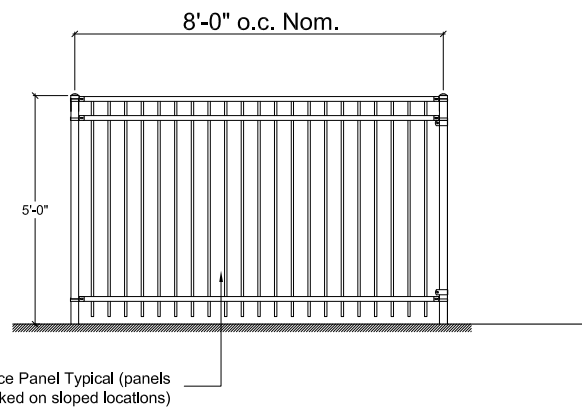

5 Side Yard Return - Open Fence - Elevation - Typ.
3B Open Fence Design - NTS

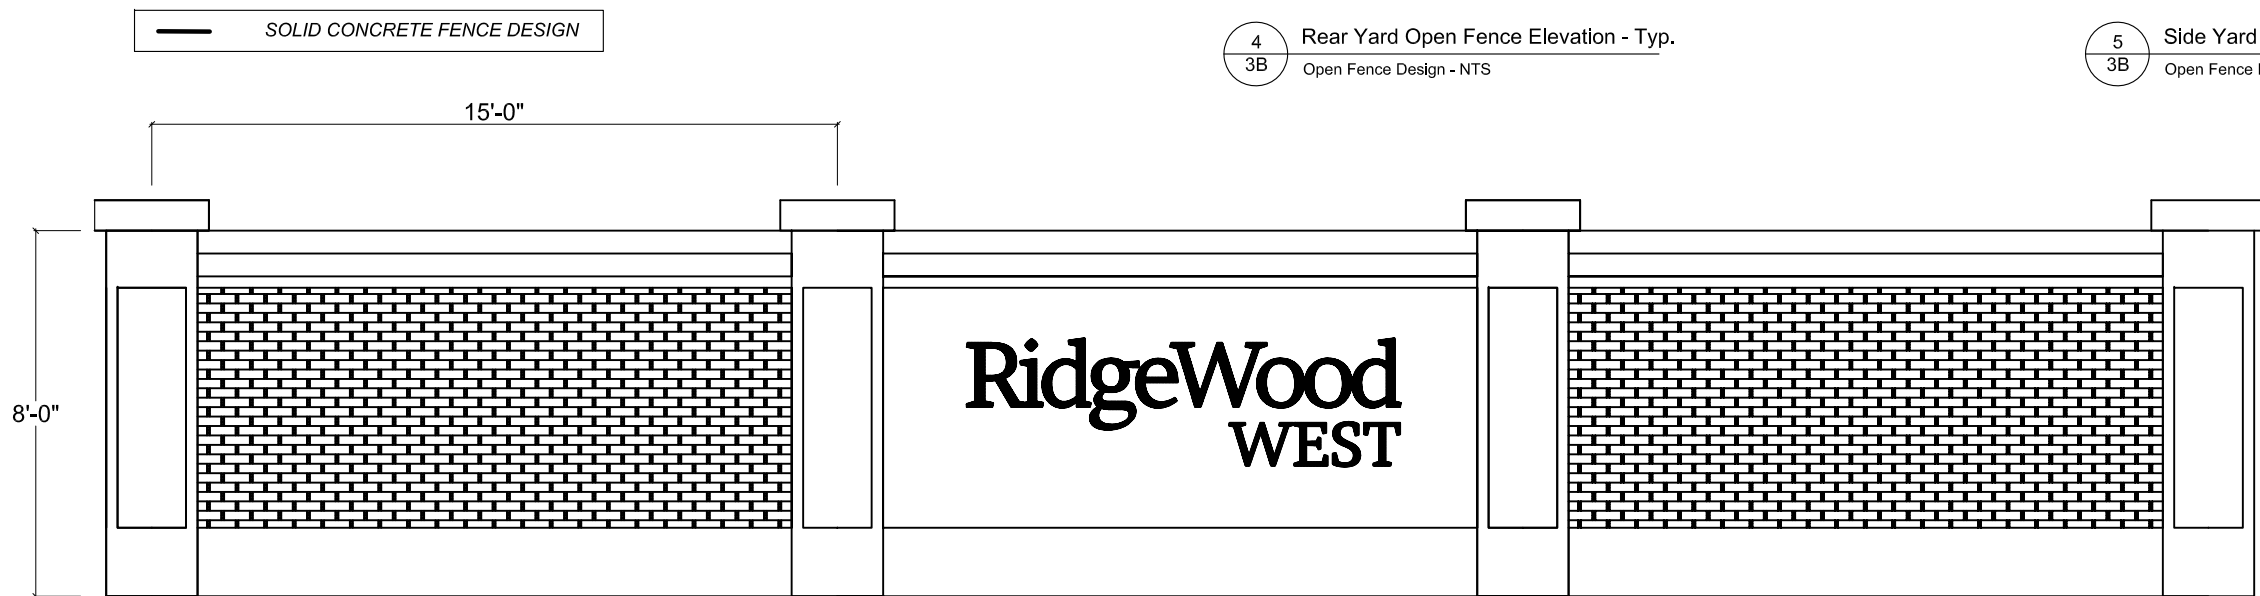

6 Rear Yard Concrete Fence Elevation - Typ.
3B Solid Concrete Fence Design - NTS

NOTE: FOR ILLUSTRATION PURPOSES ONLY. NOT TO BE USED AS CONSTRUCTION DRAWINGS.

FENCE DESIGN DETAILS



PHASE 3B
Zimmerman Drive

