


EXISTING RESIDENTIAL



RidgeWood WEST

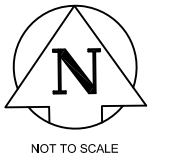

NOT TO SCALE

- | | | | |
|------------------------------|----------------|--------------------------|--|
| CONCEPTUAL DRIVEWAY LOCATION | LIGHT STANDARD | HYDRO PEDESTAL | SOLID WOOD FENCE WITH WROUGHT IRON TOP SEE FENCE DESIGN DETAIL |
| #15 CIVIC ADDRESS | GATE VALVE | MTS PEDESTAL | SOLID WOOD FENCE WITH LATTICE SEE FENCE DESIGN DETAIL |
| 16 LOT NUMBER | CATCH BASIN | CABLE PEDESTAL | OPEN FENCE DESIGN SEE FENCE DESIGN DETAIL |
| SIGNATURE LOT | MANHOLE | EASEMENT | CHAIN LINK DESIGN SEE FENCE DESIGN DETAIL |
| WALKOUT LOWER LEVEL | FIRE HYDRANT | SIDEWALK | MINOR ENTRY FEATURE DESIGN |
| WALKOUT w/ RETAINING WALL | MAILBOX | PATHWAY | |
| | HYDRO DC UNIT | PILLAR SEE DESIGN DETAIL | |

BLOCKS WITHOUT A PLAN NUMBER ARE PART OF PLAN NUMBER 58512


THIS CONCEPT PLAN IS FOR GENERAL INFORMATION ONLY AND IS SUBJECT TO CHANGE WITHOUT NOTICE

FUTURE RESIDENTIAL


Phase 1A June 13, 2018




FENCE DESIGN DETAILS

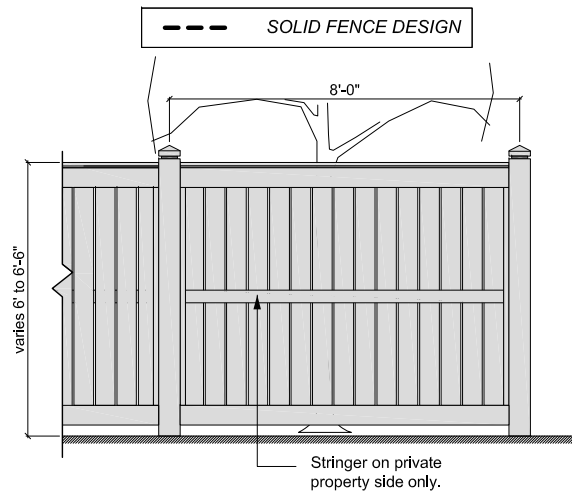


1 Solid Fence Elevation - Typ.
1 Solid Fence Design - NTS

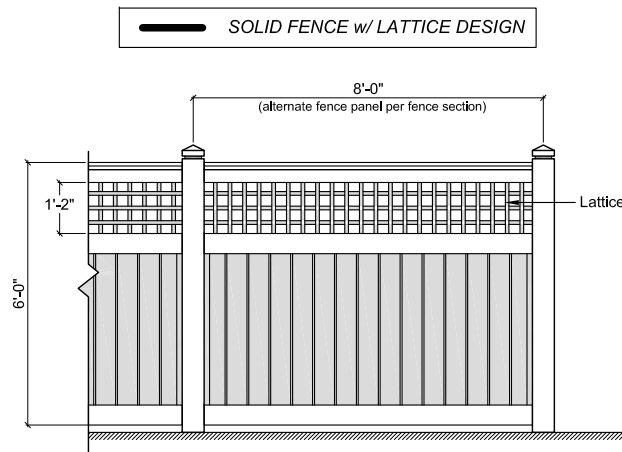


2 Solid Fence with Lattice Elevation
1 Solid Fence w/ Lattice Design - NTS

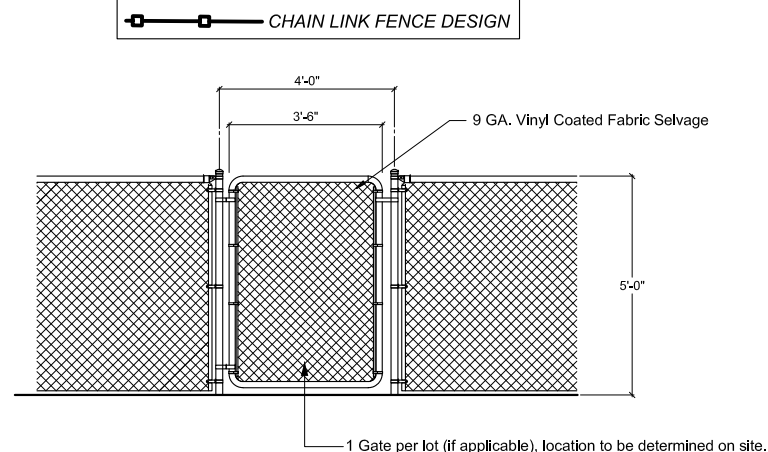


NOTE: ALL POSTS INSTALLED BY PNEUMATICALLY DRIVEN METHOD
3 Rear Yard Vinyl Coated Chain Link Fence Elevation - Typ.
1 Chain Link Fence Design - NTS

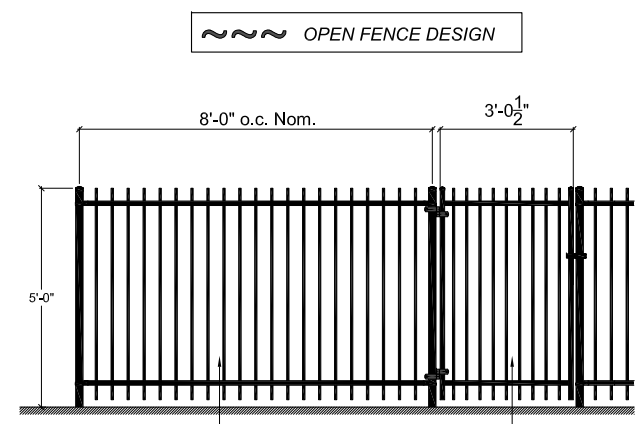


4 Rear Yard Open Fence Elevation - Typ.
1 Open Fence Design - NTS

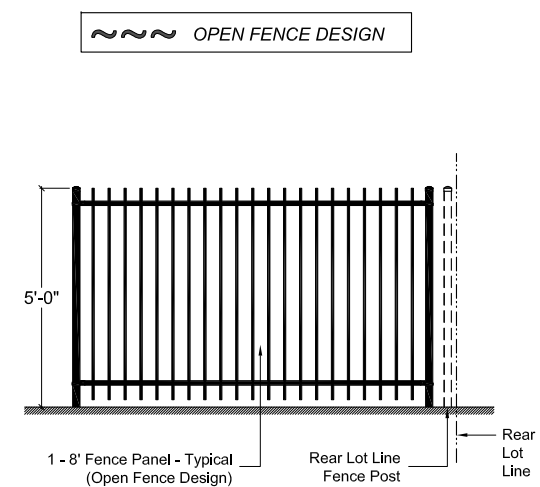

5 Side Yard Fence Return Elevation - (if applicable)
1 Open Fence Design - NTS

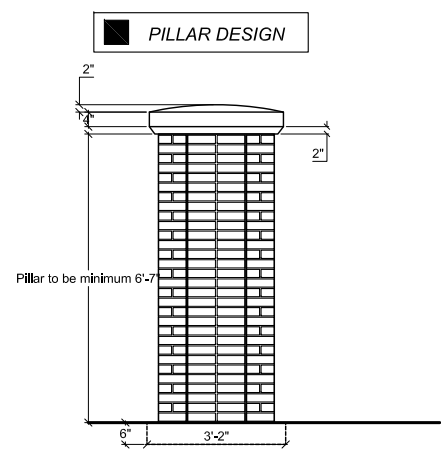

6 Pillar Elevation
1 Pillar Design - NTS

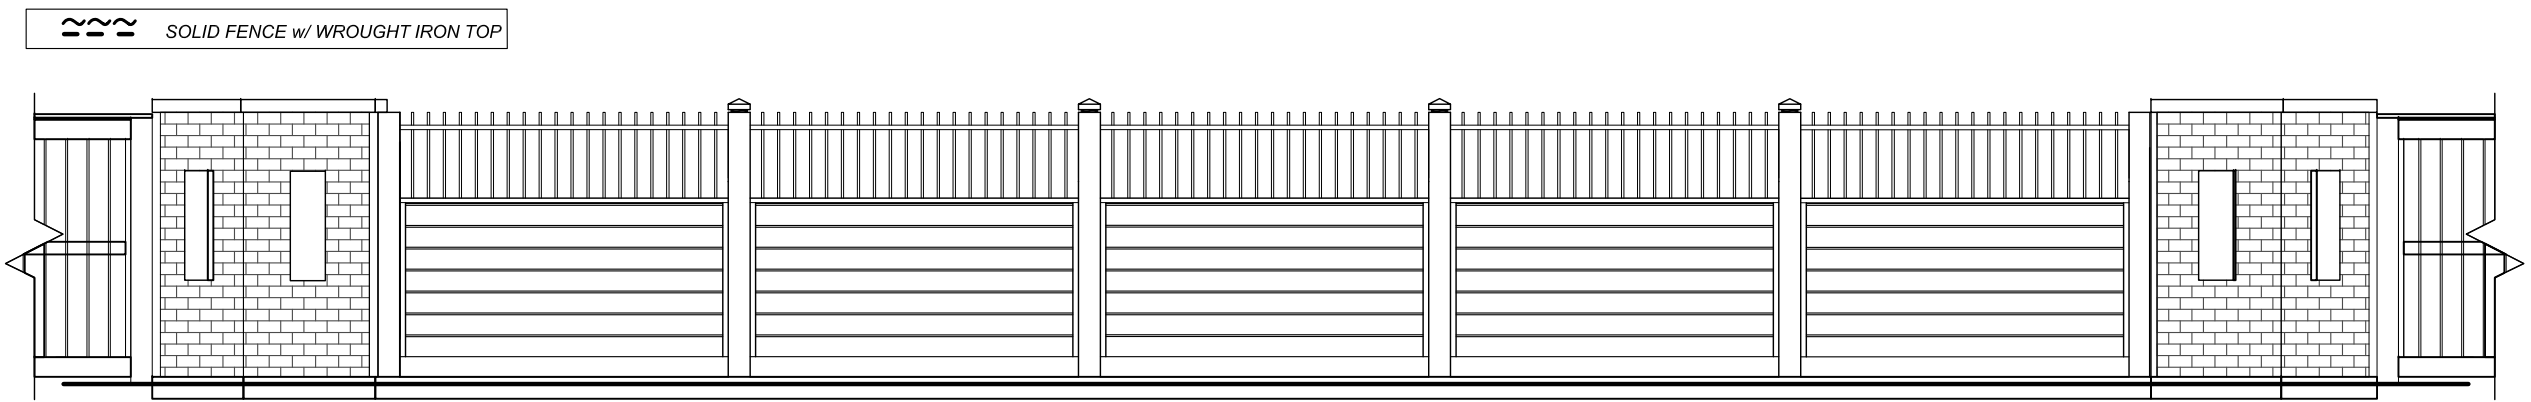

7 Round About Fence Elevation - Typ.
1 Solid Fence Design - NTS

NOTE: FOR ILLUSTRATION PURPOSES ONLY. NOT TO BE USED AS CONSTRUCTION DRAWINGS.



- McKellar Drive
- Vesper Court
- Peregrine Point
- Kelly Place
- Camira Way
- Kowalsky Crescent
- Hofsted Drive
- Singleton Court

